


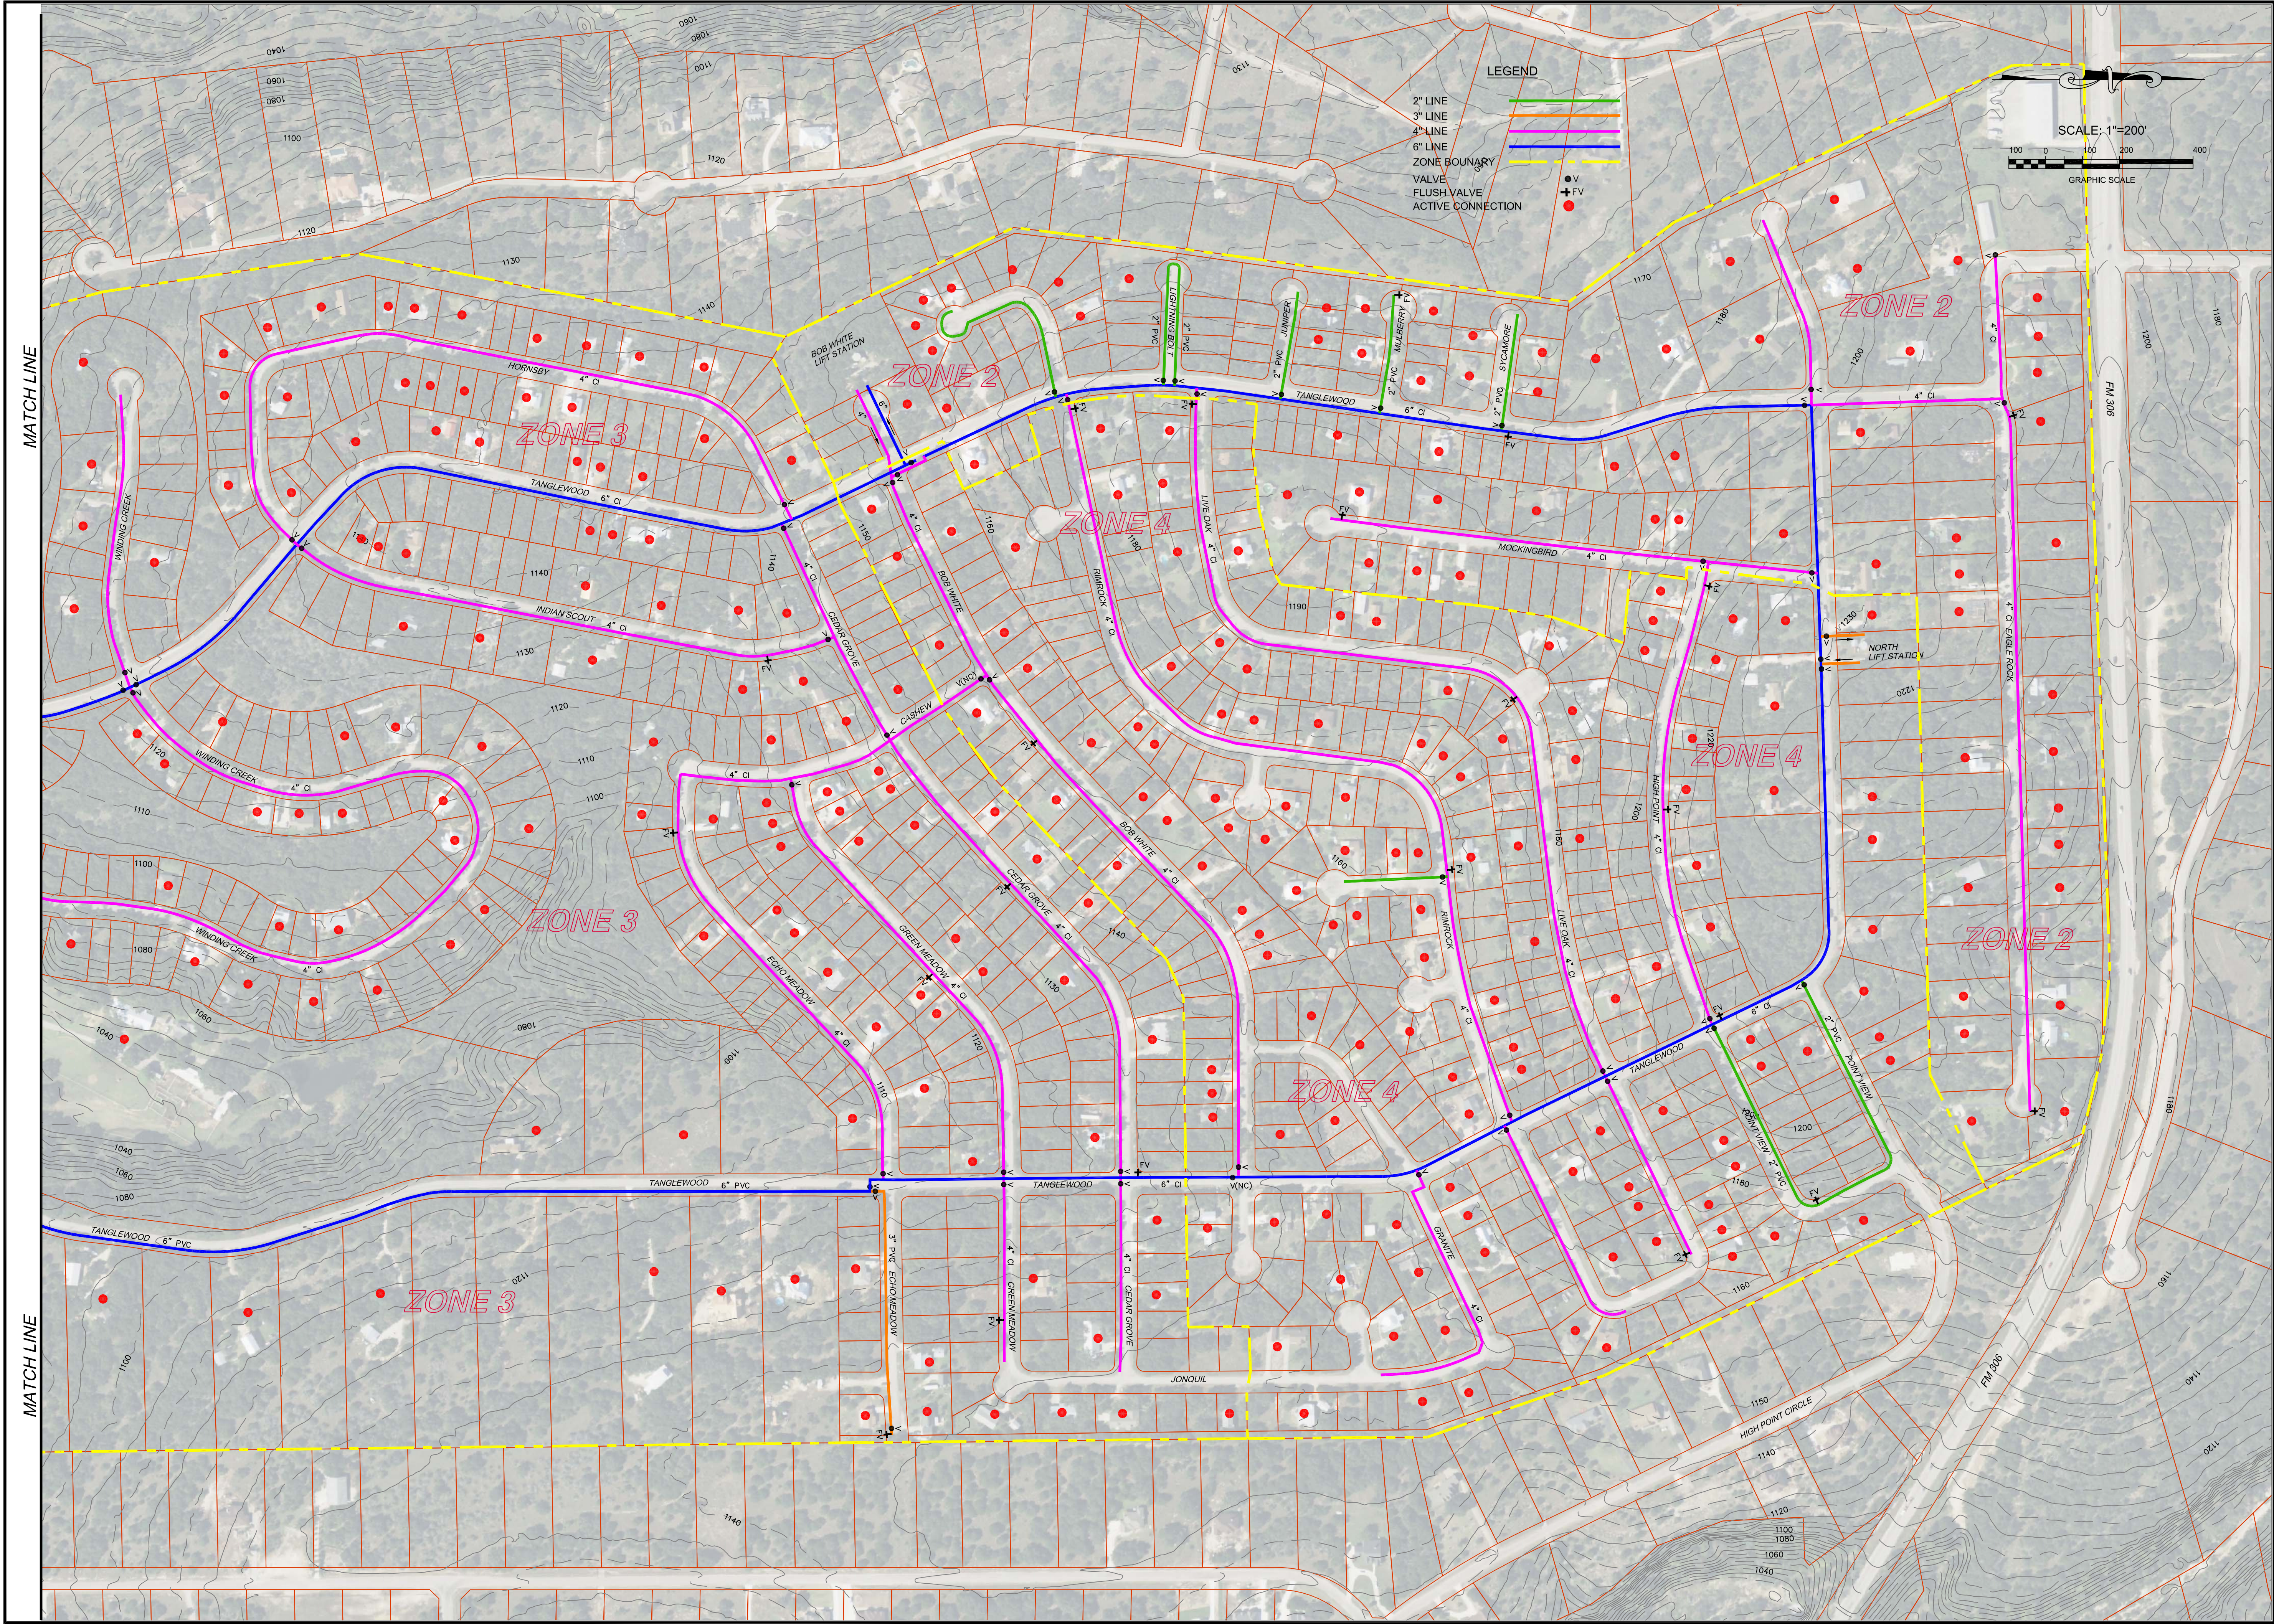

REVISION		DATE	
NO.	1	DATE	
1			
2			
3			
4			
5			
6			
7			

MICHAEL F. LUCCI, PE, PLLC	
24165 IH-10 W. STE. 217-409 SAN ANTONIO, TX 78257 (210) 213-3462	

CYPRESS COVE WSC COMAL COUNTY, TX	
(EXISTING)	
MASTER PLAN - NORTH	

DATE	6 AUG 2020
SHEET	2 OF 2