


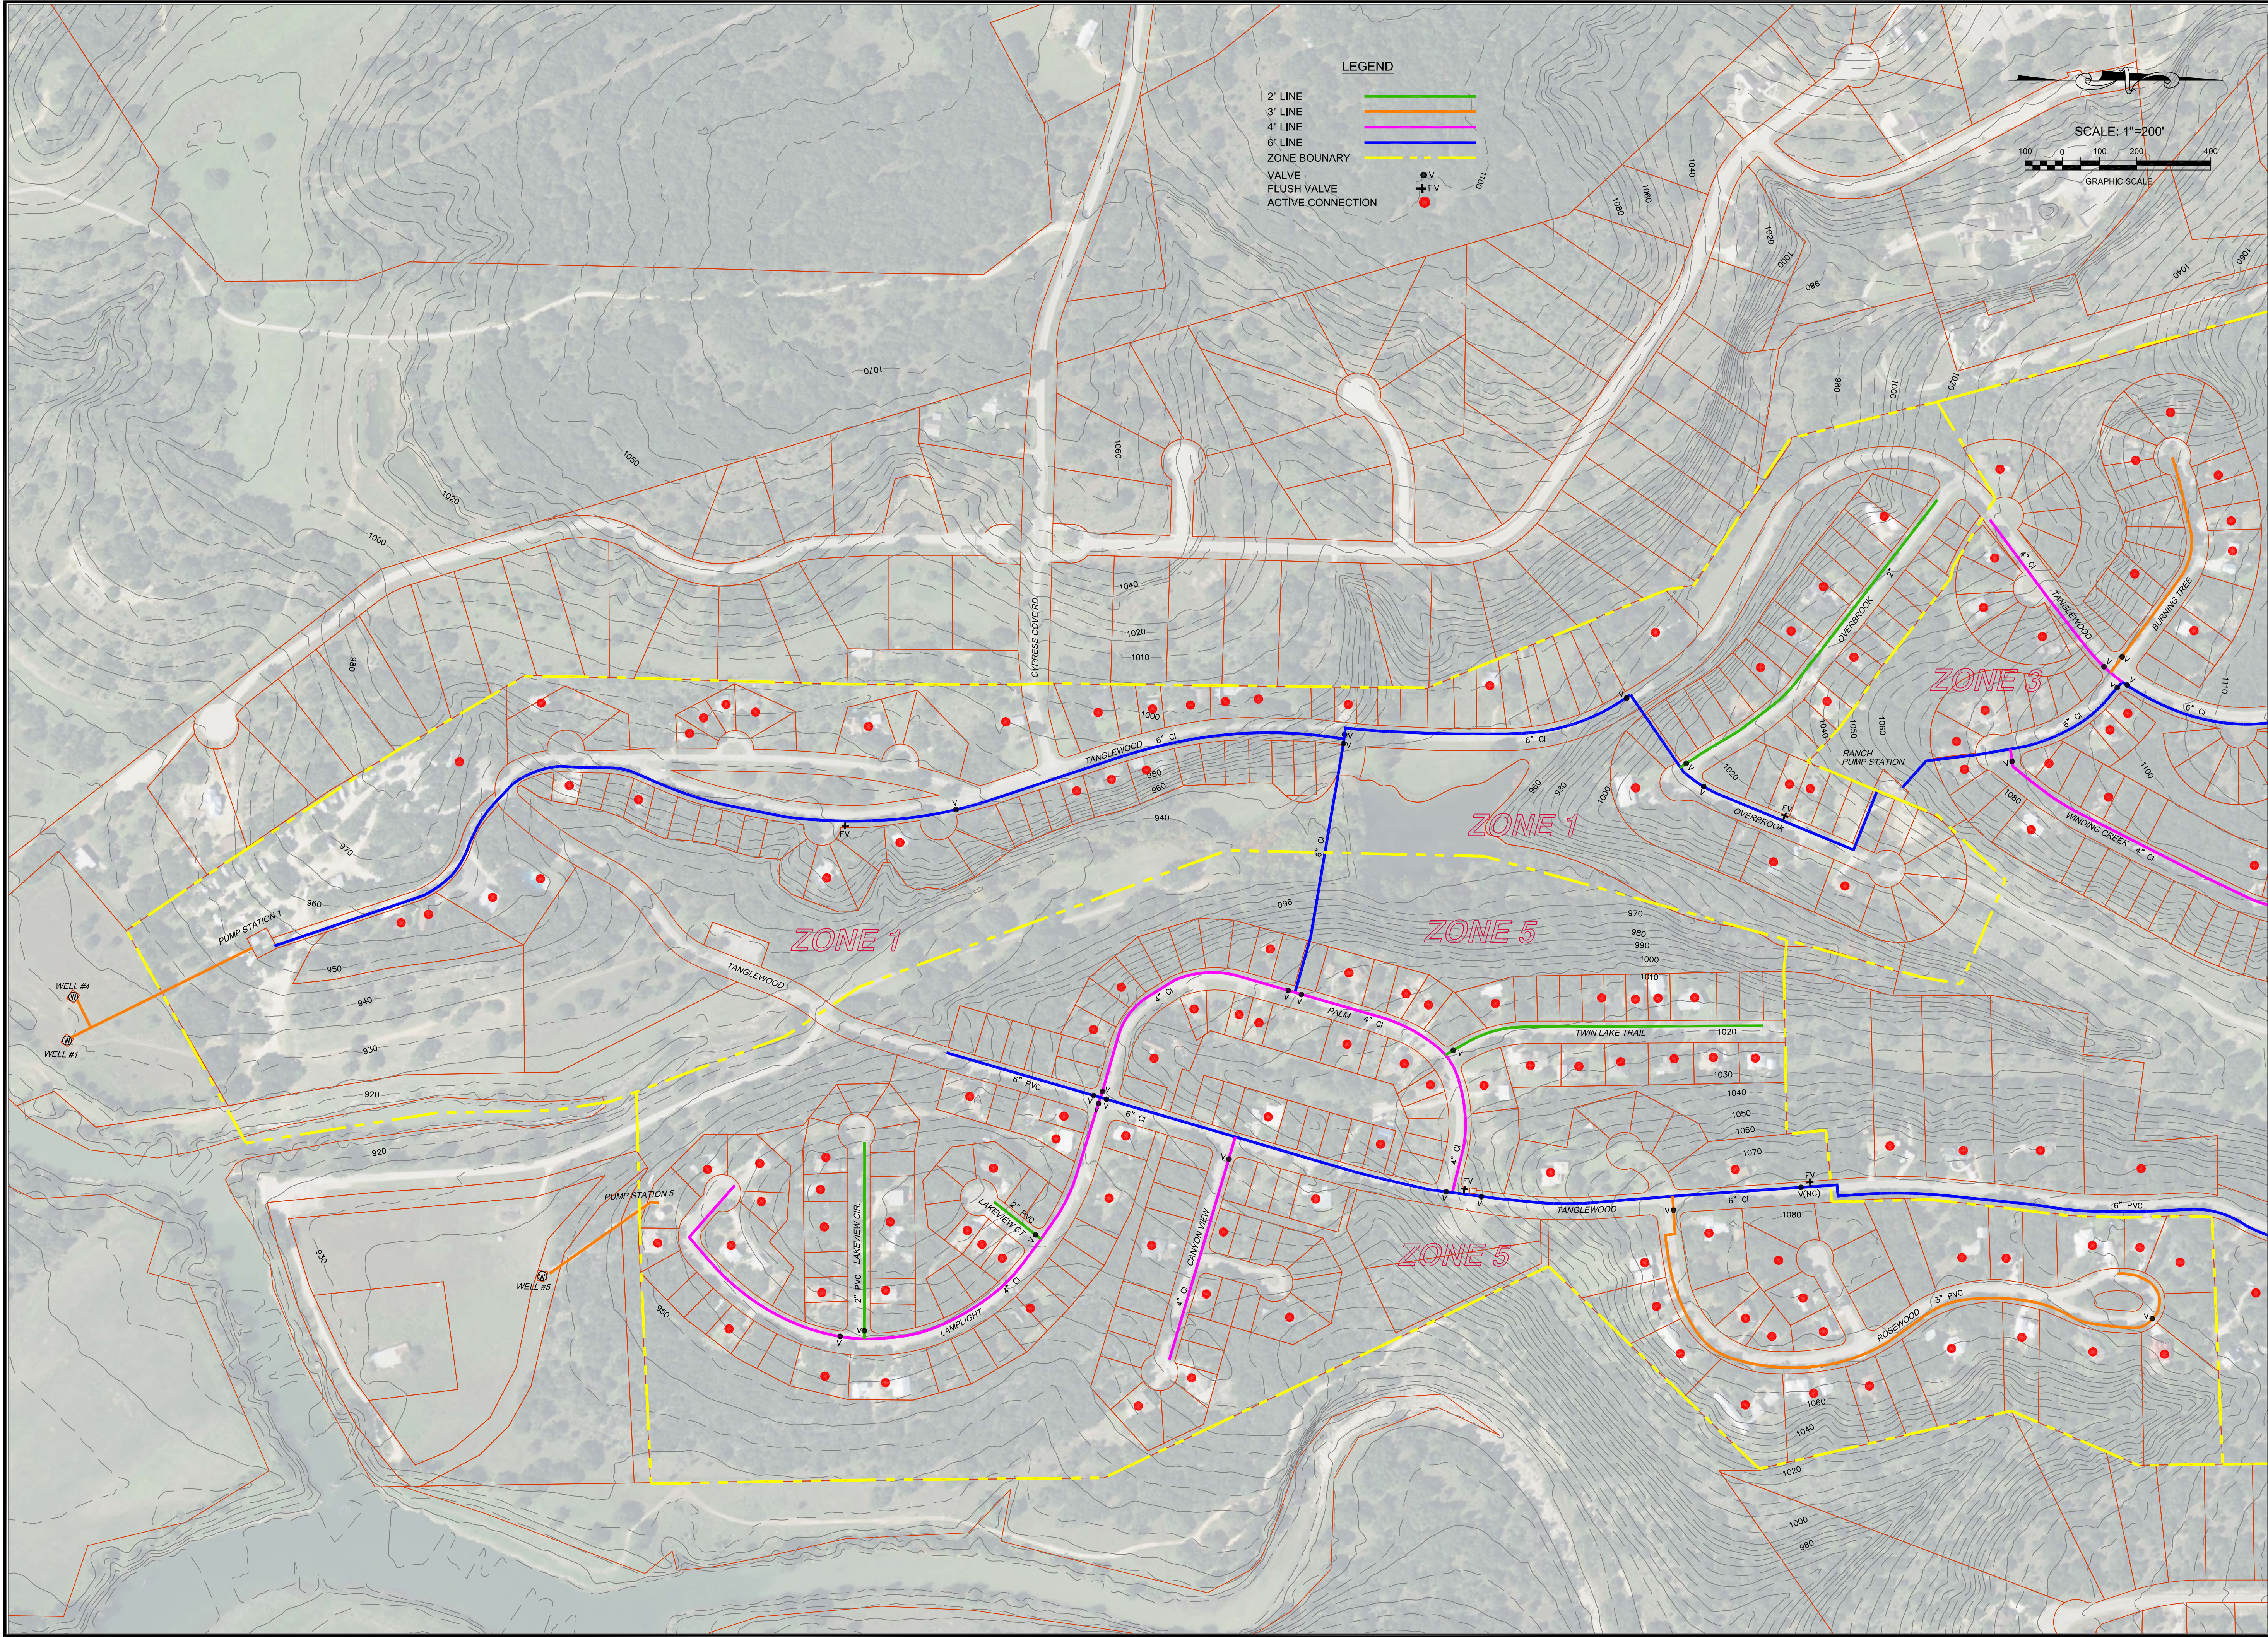

NO.	DATE	REVISION
1		
2		
3		
4		
5		
6		
7		

MICHAEL F. LUCCI,
PE, PLLC
24165 IH-10 W; STE. 217-409
SAN ANTONIO, TX 78257
(210) 213-3462

CYPRESS COVE WSC
COMAL COUNTY, TX
(EXISTING)
MASTER PLAN - SOUTH

DATE
6 AUG 2020
SHEET
1 OF 2